


THIS DRAWING IS PROPERTY OF SP AND MAY NOT BE REPRODUCED OR RELEASED TO THIRD PARTIES WITHOUT WRITTEN AUTHORIZATION

Z:\JAMICA_FIVE hpp\200 FEASIBILITY\285 EMI\DWG\285 EMC D SP 101 A_Martha Brae_Single Line Diagram_140915.dwg

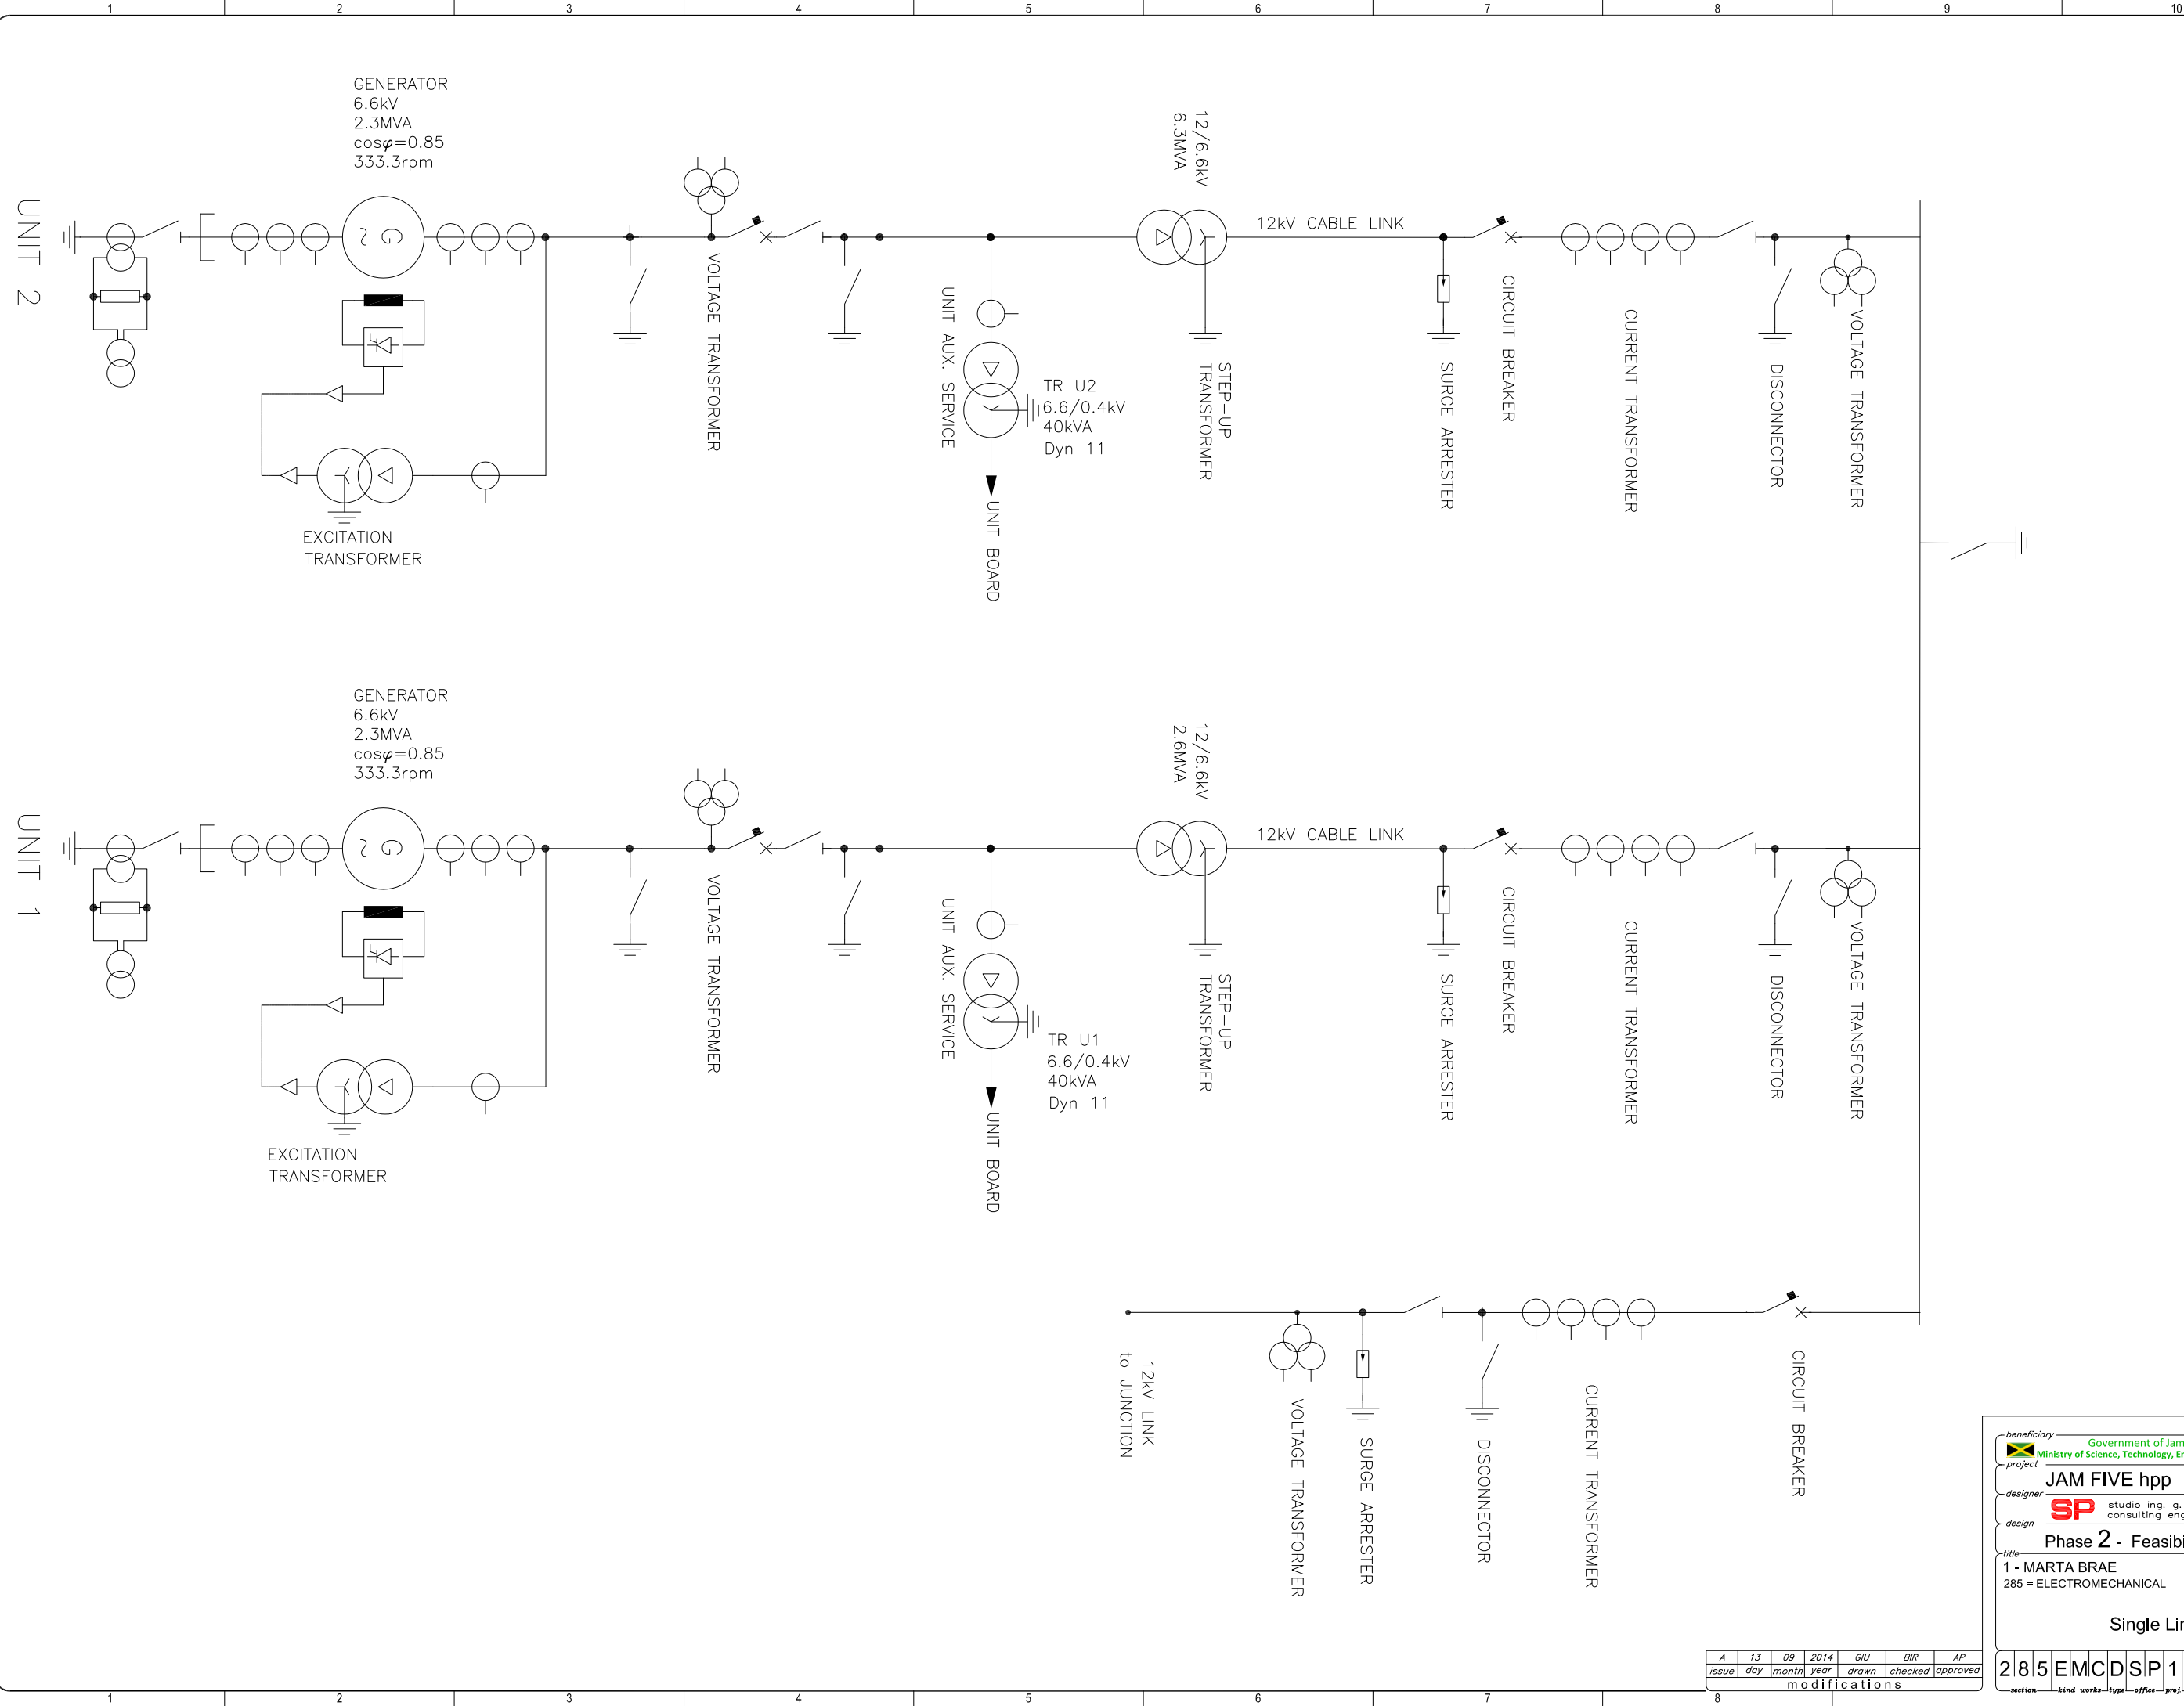

beneficiary		Government of Jamaica	
project		Ministry of Science, Technology, Energy and Mining	
designer		JAM FIVE hpp	
design		SP studio ing. g. pietrangeli consulting engineers	
title		Phase 2 - Feasibility	
1 - MARTA BRAE		285 = ELECTROMECHANICAL	
Single Line Diagram			
issue	day	month	year
285	EMC	DSP	101A
13	Sept	2014	
drawn		checked	
approved		modifications	
section	kind	works	type
office	proj	serial	n° rev.
date			