


THIS DRAWING IS PROPERTY OF SP AND MAY NOT BE REPRODUCED OR RELEASED TO THIRD PARTIES WITHOUT WRITTEN AUTHORIZATION

Z:\JAMAICA\_FIVE\_hpp\200\_FEASIBILITY\285\_EME\DWG\285\_EMC D SP 201 A\_Rio\_Cobre\_Single Line Diagram\_140901\_rev.glu.dwg

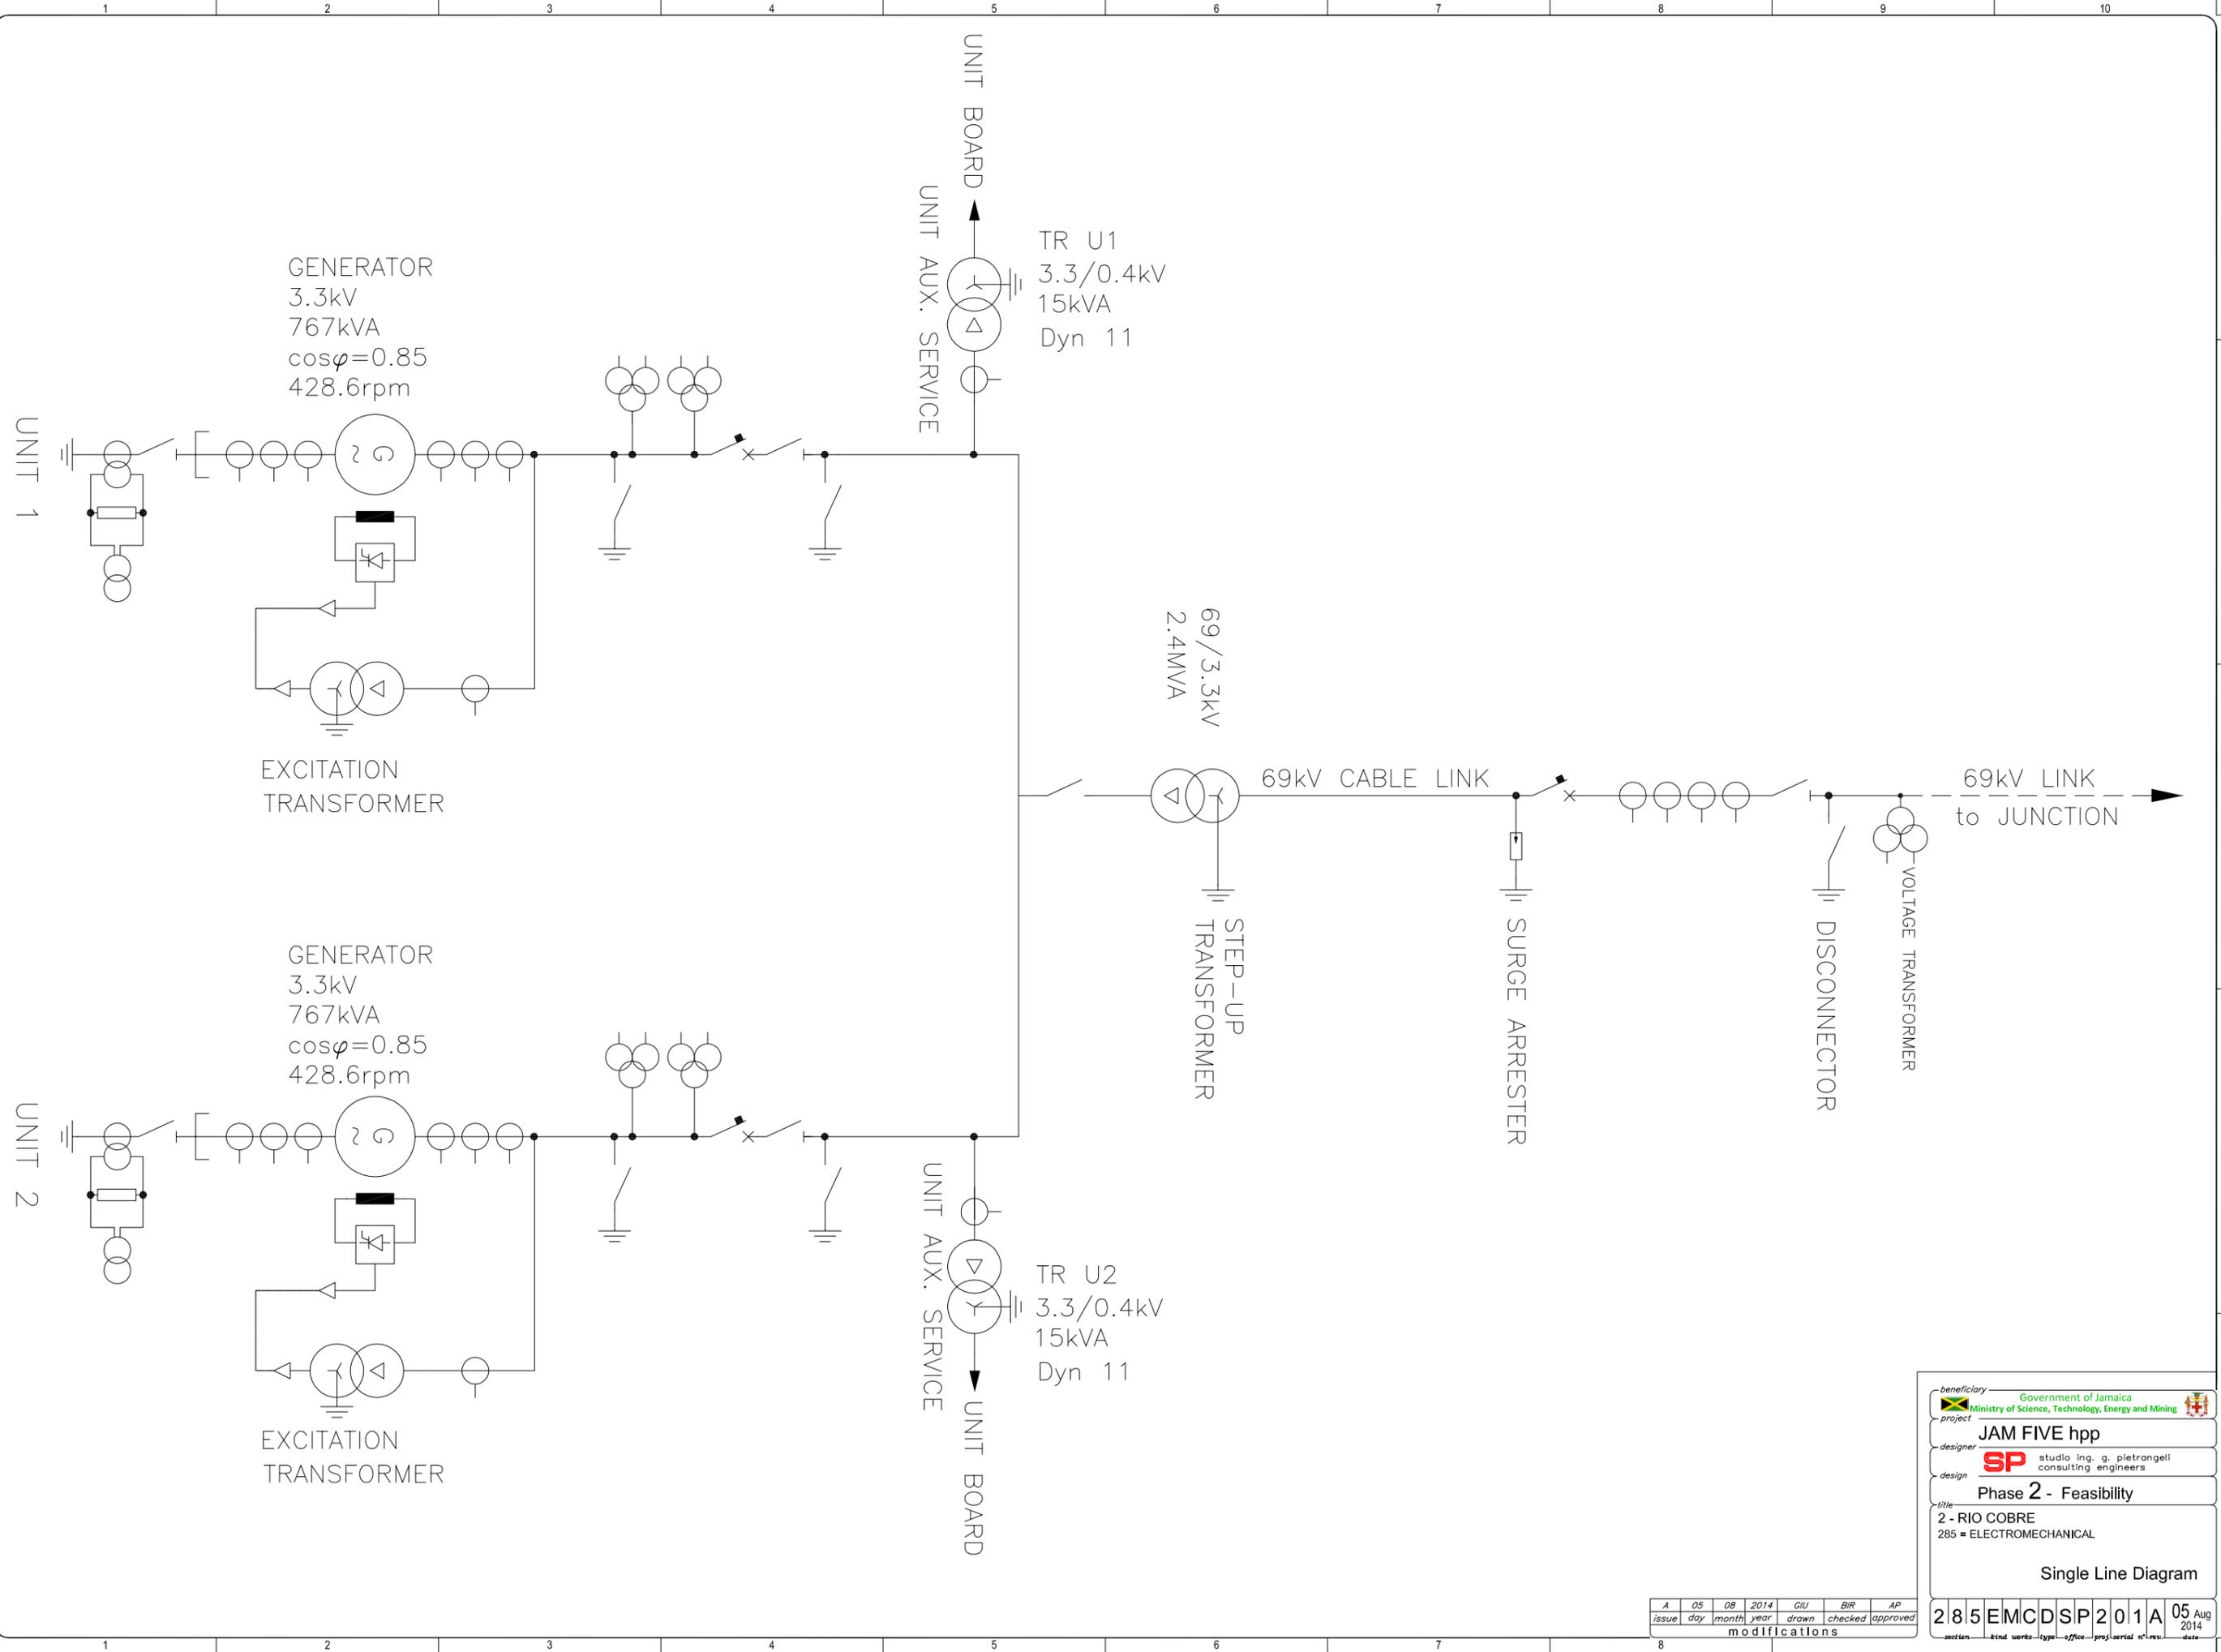

beneficiary	Government of Jamaica						
project	Ministry of Science, Technology, Energy and Mining						
designer	JAM FIVE hpp						
design	SP studio ing. g. pietrangeli consulting engineers						
title	Phase 2 - Feasibility						
	2 - RIO COBRE						
	285 = ELECTROMECHANICAL						
Single Line Diagram							
issue	day	month	year	drawn	checked	approved	
A	05	08	2014	GIU	BIR	AP	
modifications							
section	sheet	works	type	office	proj	serial n°	date
285	EMCDSP	2	01	A	05	Aug	2014