


THIS DRAWING IS PROPERTY OF SP AND MAY NOT BE REPRODUCED OR RELEASED TO THIRD PARTIES WITHOUT WRITTEN AUTHORIZATION

Z:\JAMACL\_AVE\_hpp\200 FEASIBILITY\285 EM(DWG)\285 EMC D SP 301 A\_SPANISH RIVER\_Single Line Diagram\_140912.dwg

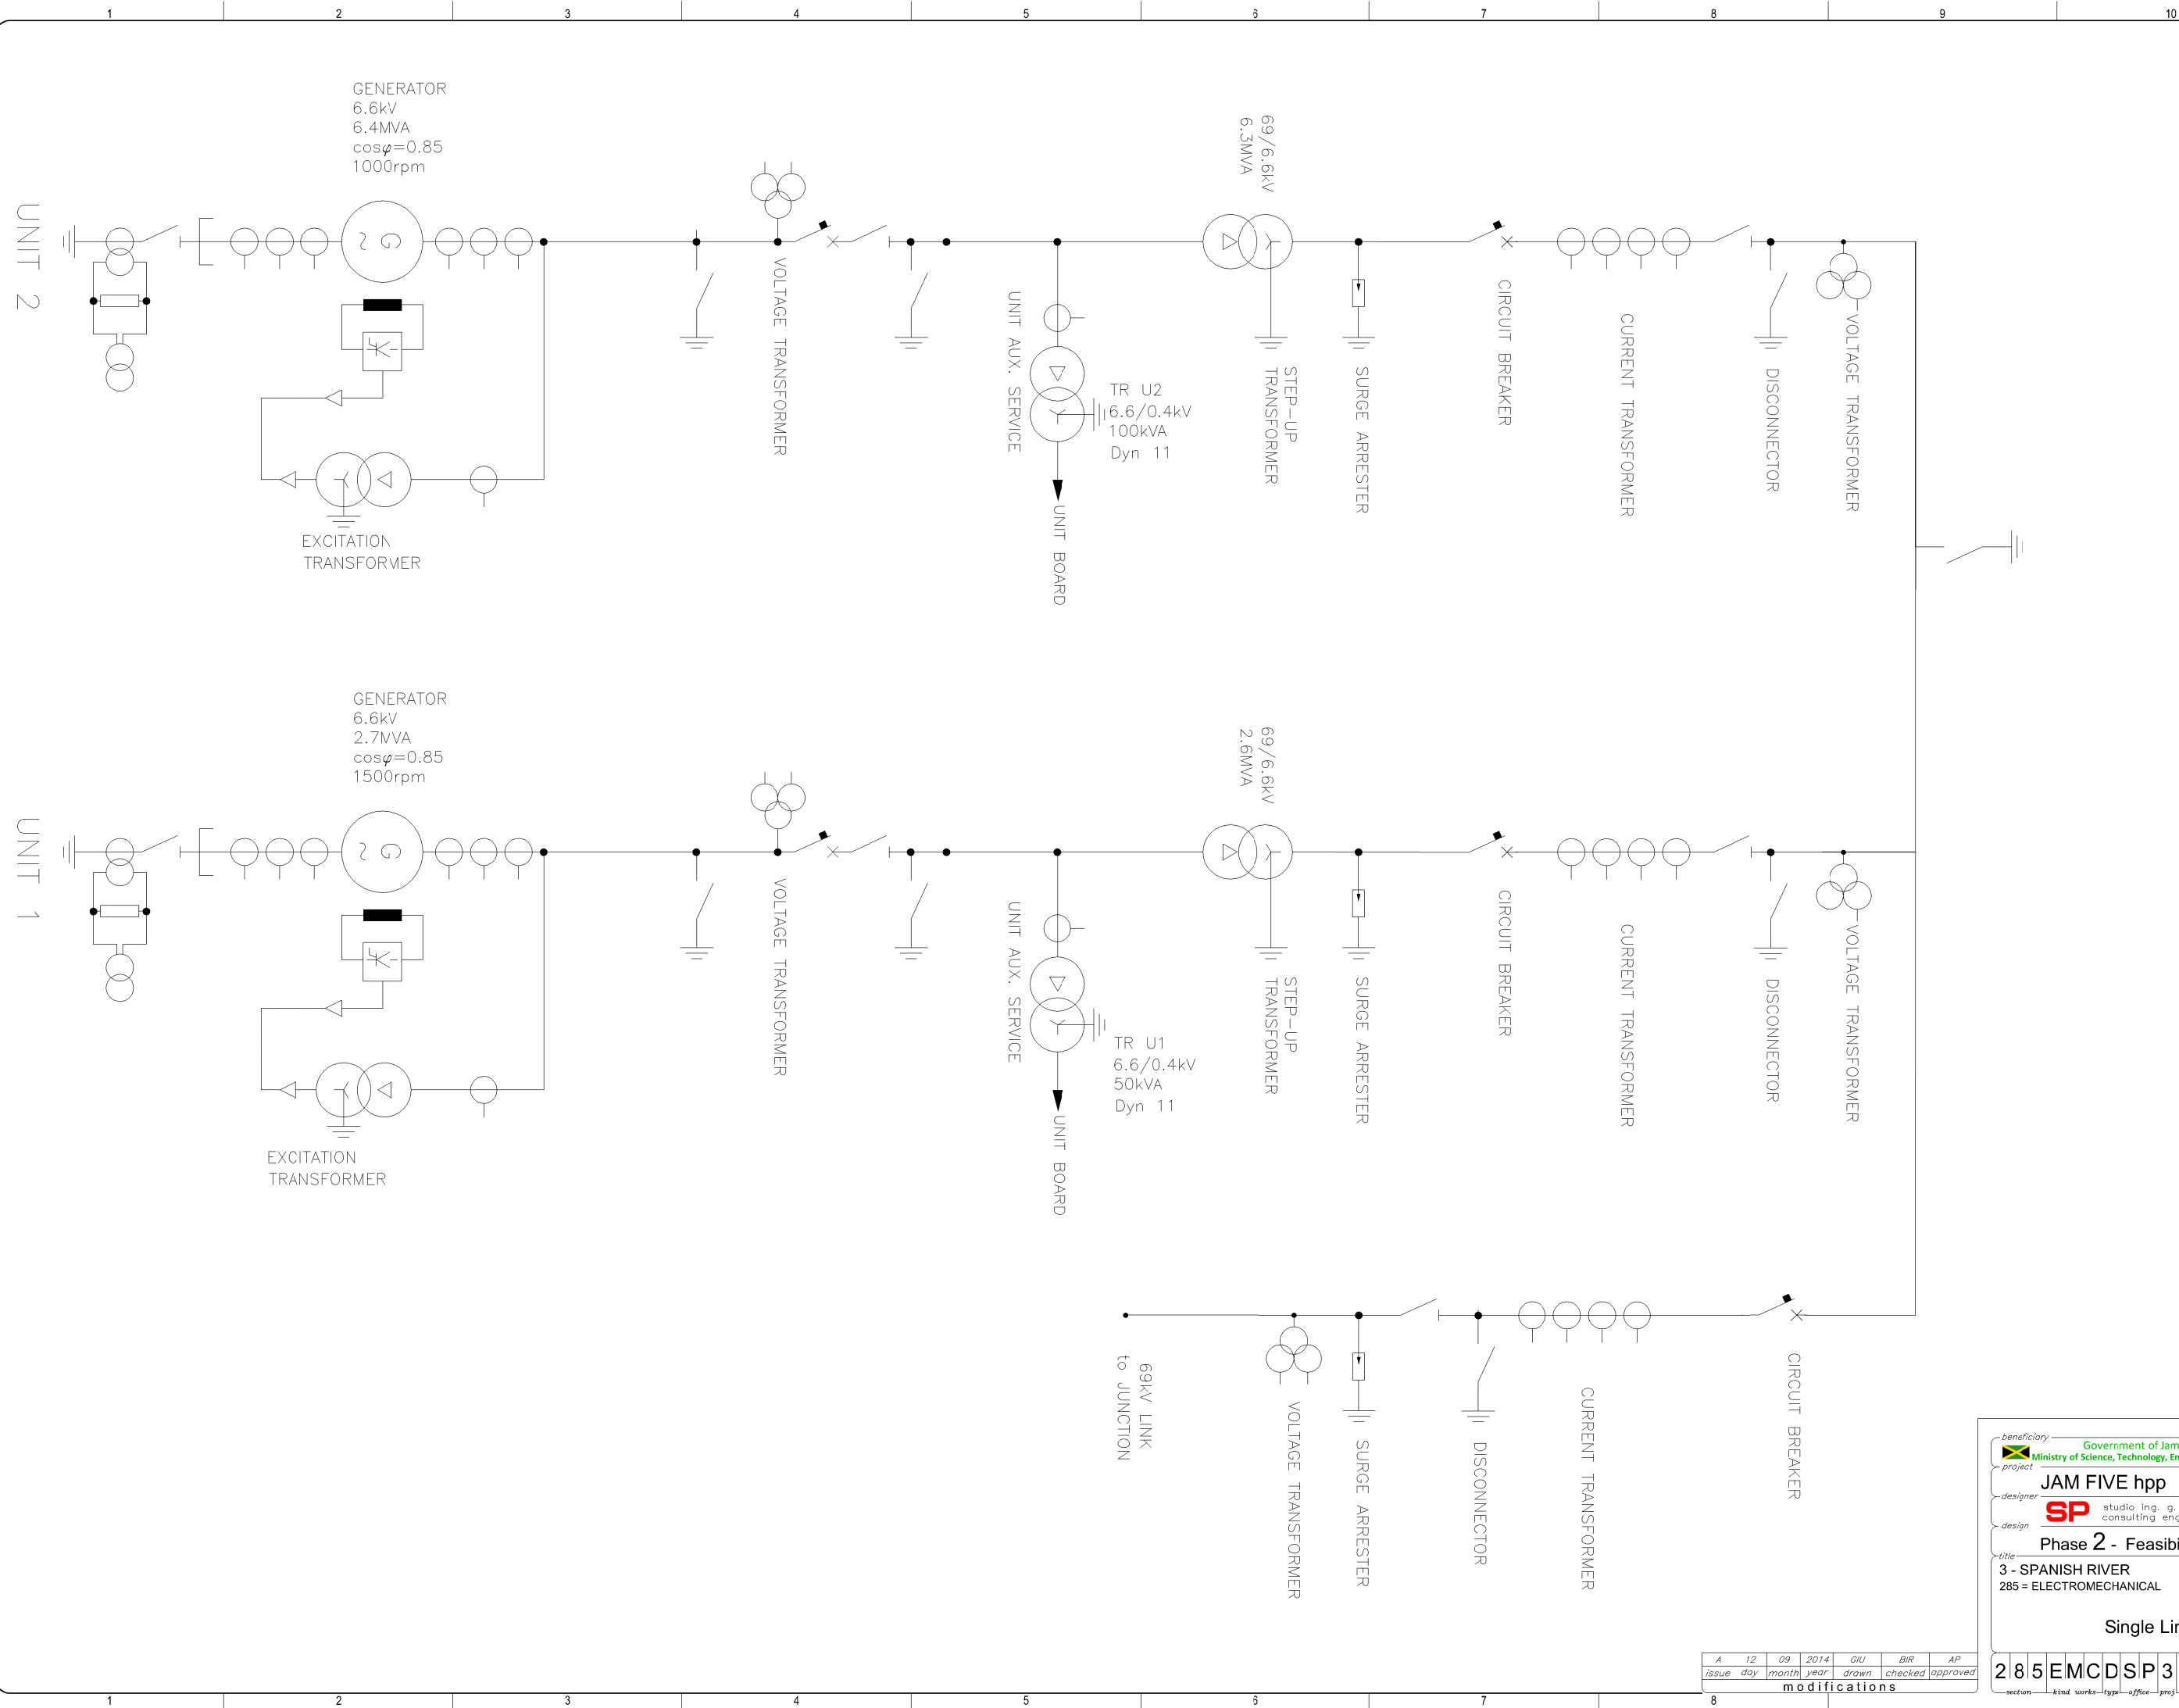

beneficiary		Government of Jamaica	
project		Ministry of Science, Technology, Energy and Mining	
designer		JAM FIVE hpp	
design		studio ing. g. pietrangeli consulting engineers	
title		Phase 2 - Feasibility	
section		3 - SPANISH RIVER	
kind works		285 = ELECTROMECHANICAL	
type		Single Line Diagram	
office		285EMCDSP301A	
serial n°		12	
rev.		12 Sept 2014	
date		2014	

A	12	09	2014	GIU	BIR	AP
issue	day	month	year	drawn	checked	approved
modifications						