


THIS DRAWING IS PROPERTY OF SP AND MAY NOT BE REPRODUCED OR RELEASED TO THIRD PARTIES WITHOUT WRITTEN AUTHORIZATION

Z:\JAMAICA_FIVE hpp\200 FEASIBILITY\285 EM\DWG\285 EMC D SP 401 A-NEGRO RIVER_Single Line Diagram_140808.dwg

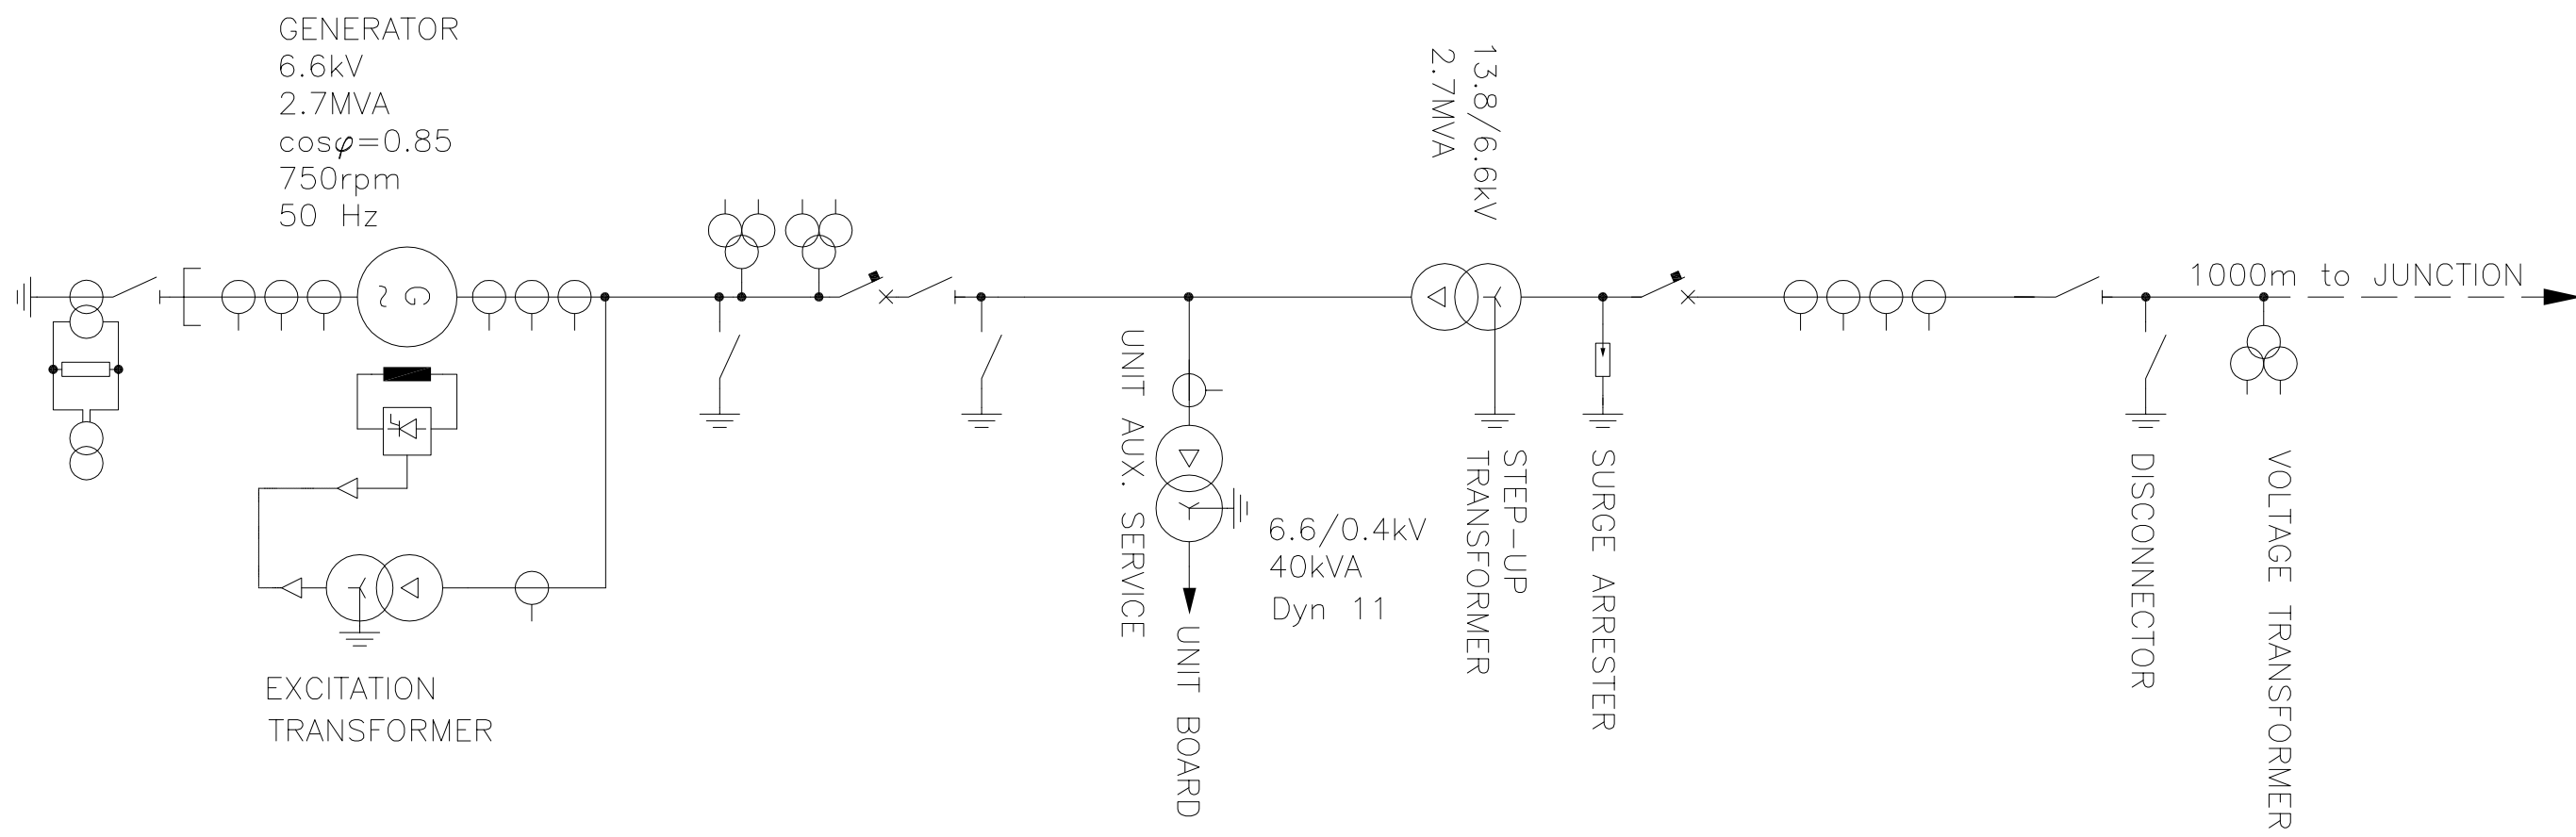

beneficiary	Government of Jamaica	
project	Ministry of Science, Technology, Energy and Mining	
designer	JAM FIVE hpp	
design	SP studio ing. g. pietrangeli consulting engineers	
title	Phase 2 - Feasibility	
	4 - NEGRO RIVER 285 = ELECTROMECHANICAL	
	Single Line Diagram	
issue	day	month
2014	05	08
drawn	checked	approved
ROV	BIR	AP
285	EMCDSP	4 01 A
18	Jun	2014
section	kind	works
	type	office
	proj	serial
	n	rev.
		date