



THIS DRAWING IS PROPERTY OF SP AND MAY NOT BE REPRODUCED OR RELEASED TO THIRD PARTIES WITHOUT WRITTEN AUTHORIZATION

Z:\JAMAICA\_FIVE hpp\200 FEASIBILITY\260 FORD SP 301 A SPANISH RIVER FOREBAY Plan and Section\_140912.dwg gju, sp - Roma 12/SEP/2014 13:12:58

PLAN

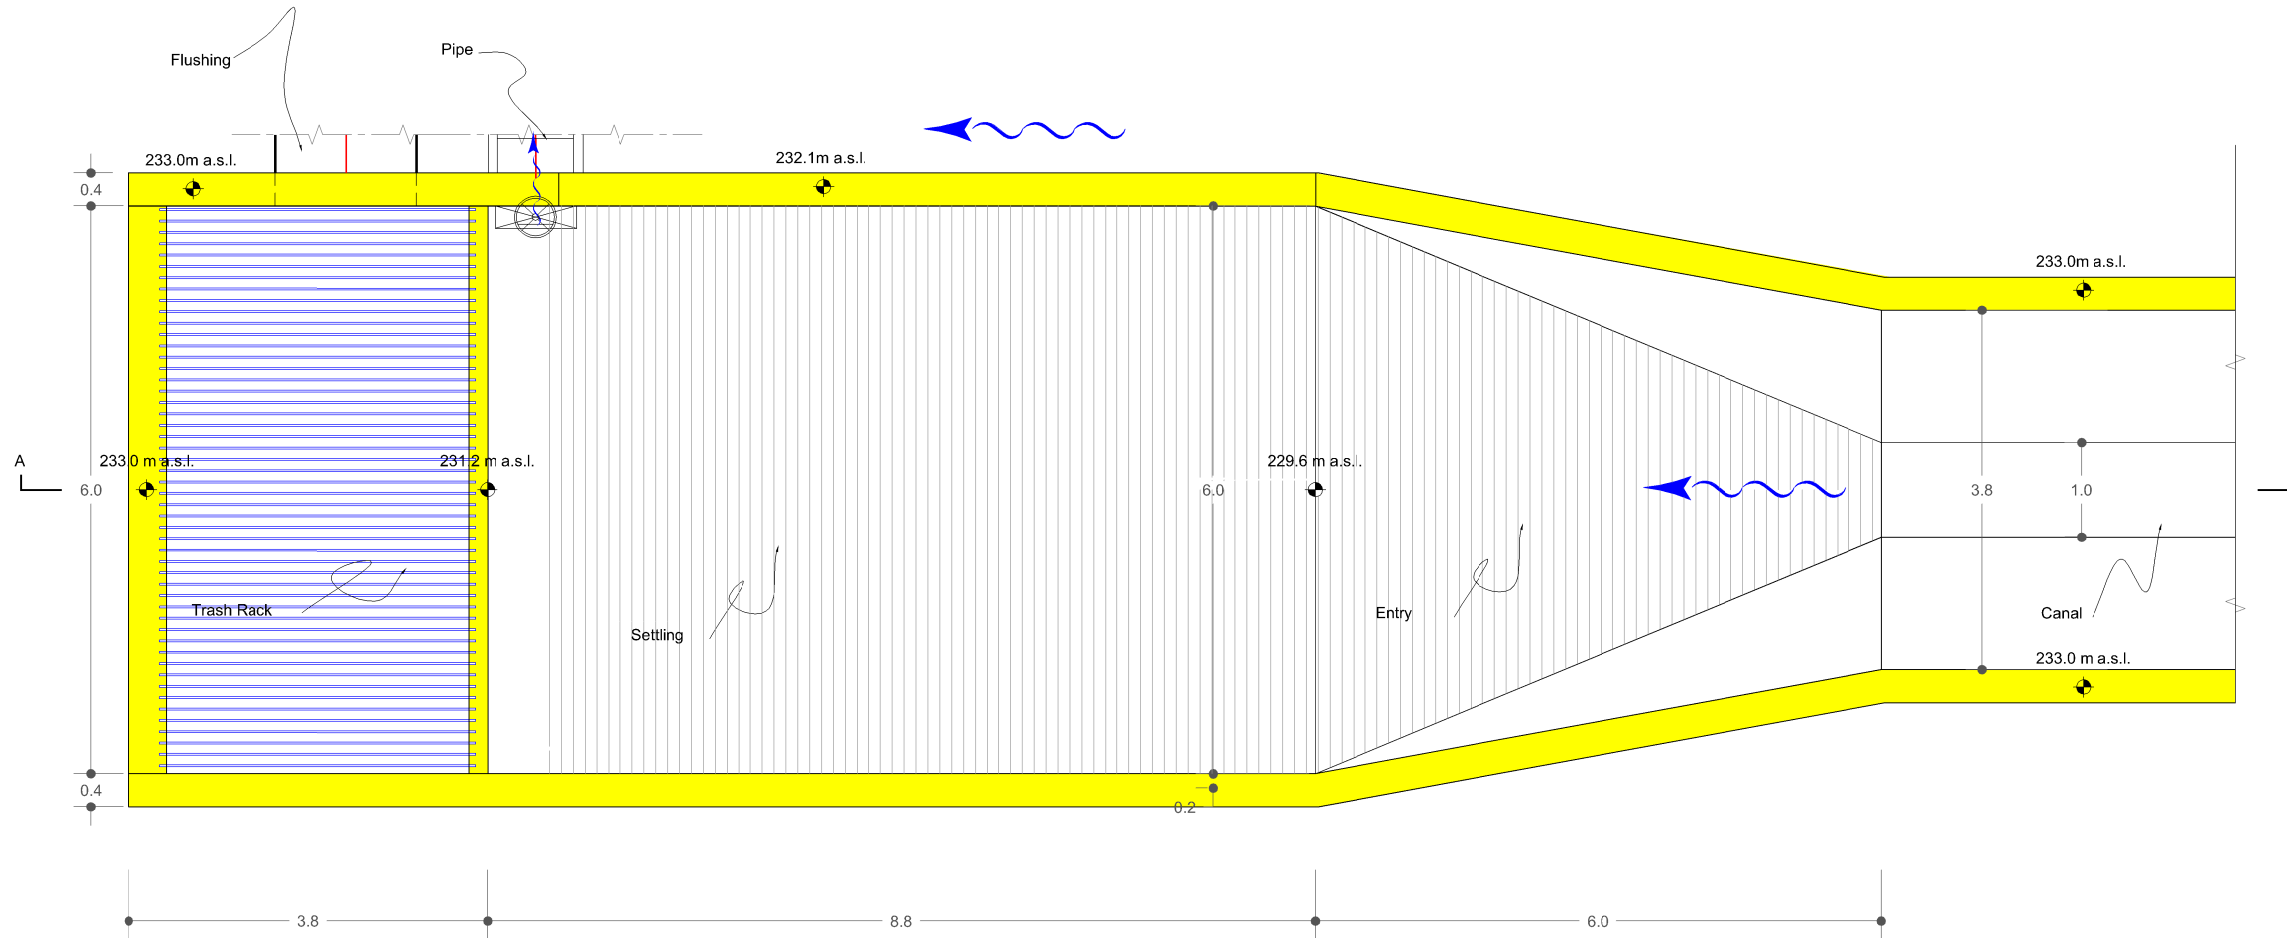

SECTION AA

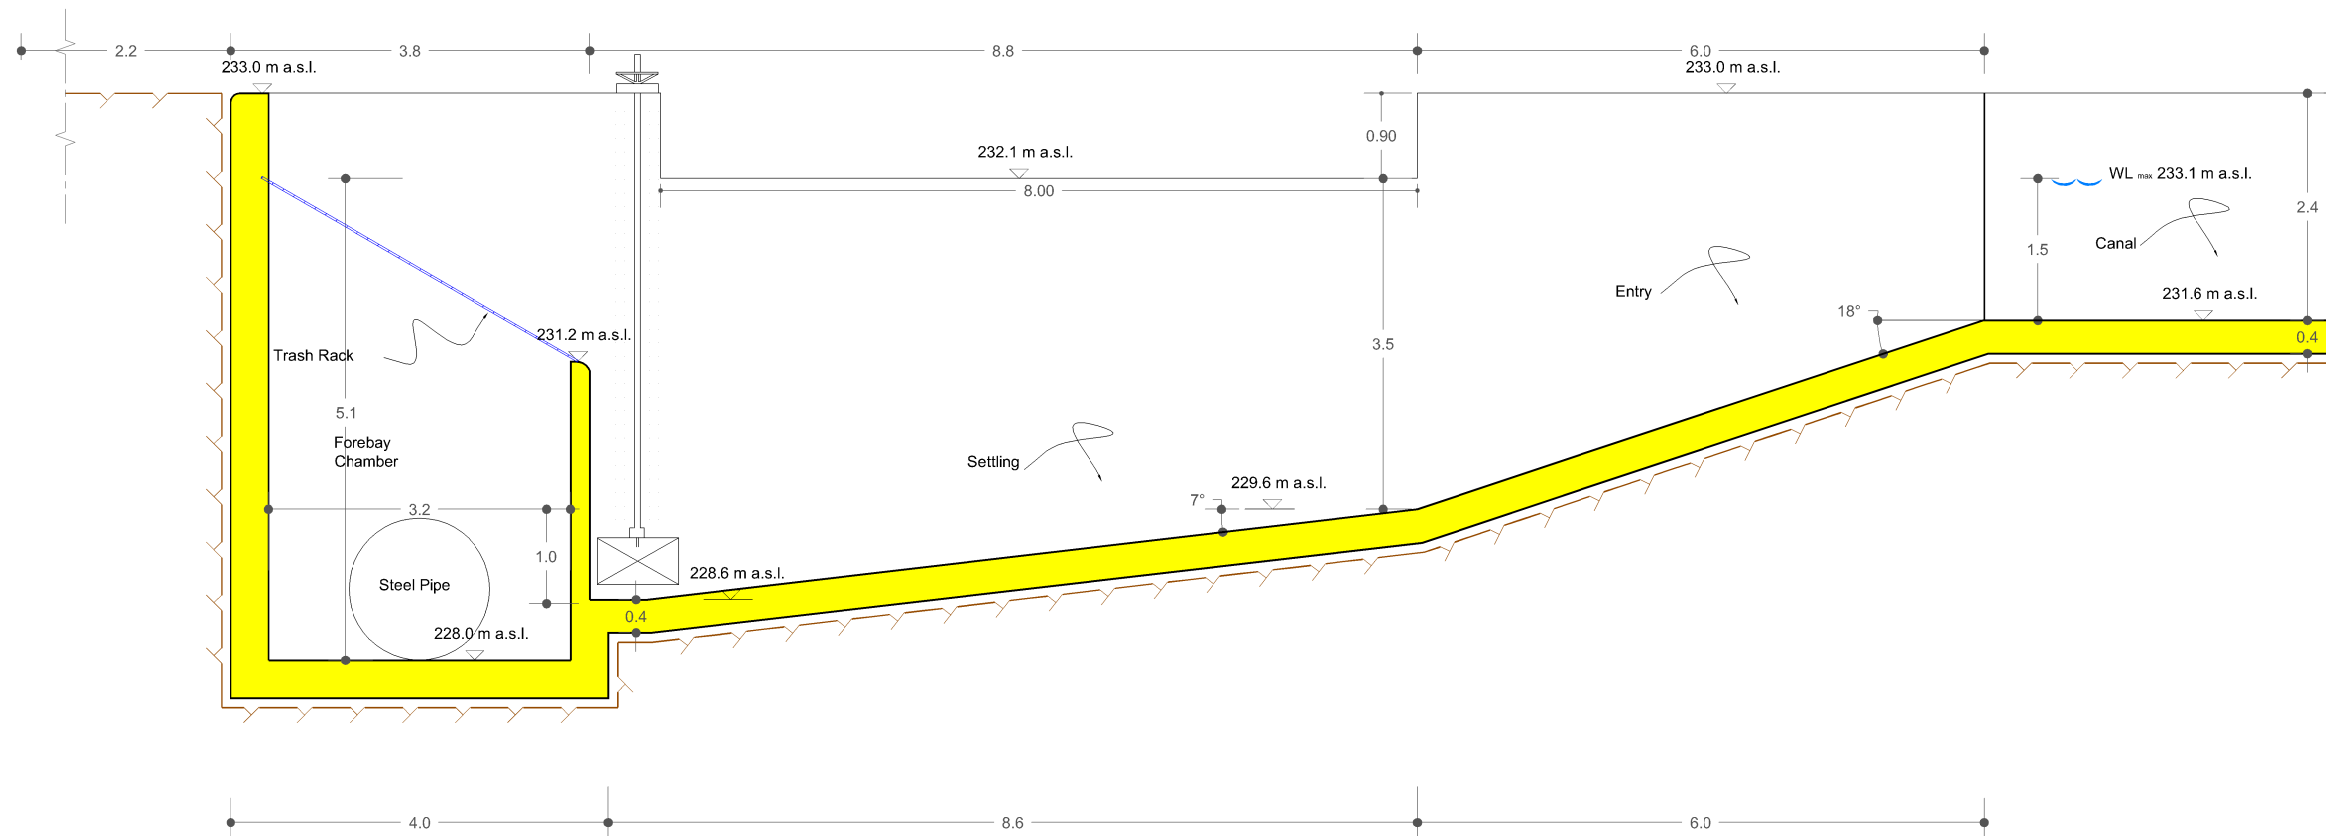

beneficiary: Government of Jamaica  
 project: Ministry of Science, Technology, Energy and Mining  
 designer: JAM FIVE hpp  
 design: SP studio ing. g. pietrangeli consulting engineers  
 title: Phase 2 - Feasibility  
 3 - SPANISH RIVER  
 200 = GENERAL  
 Plan and Section

A	14	06	2014	GJU	BIR	AP
issue	day	month	year	drawn	checked	approved
modifications						

260 FORDSP301A 14 Jun 2014